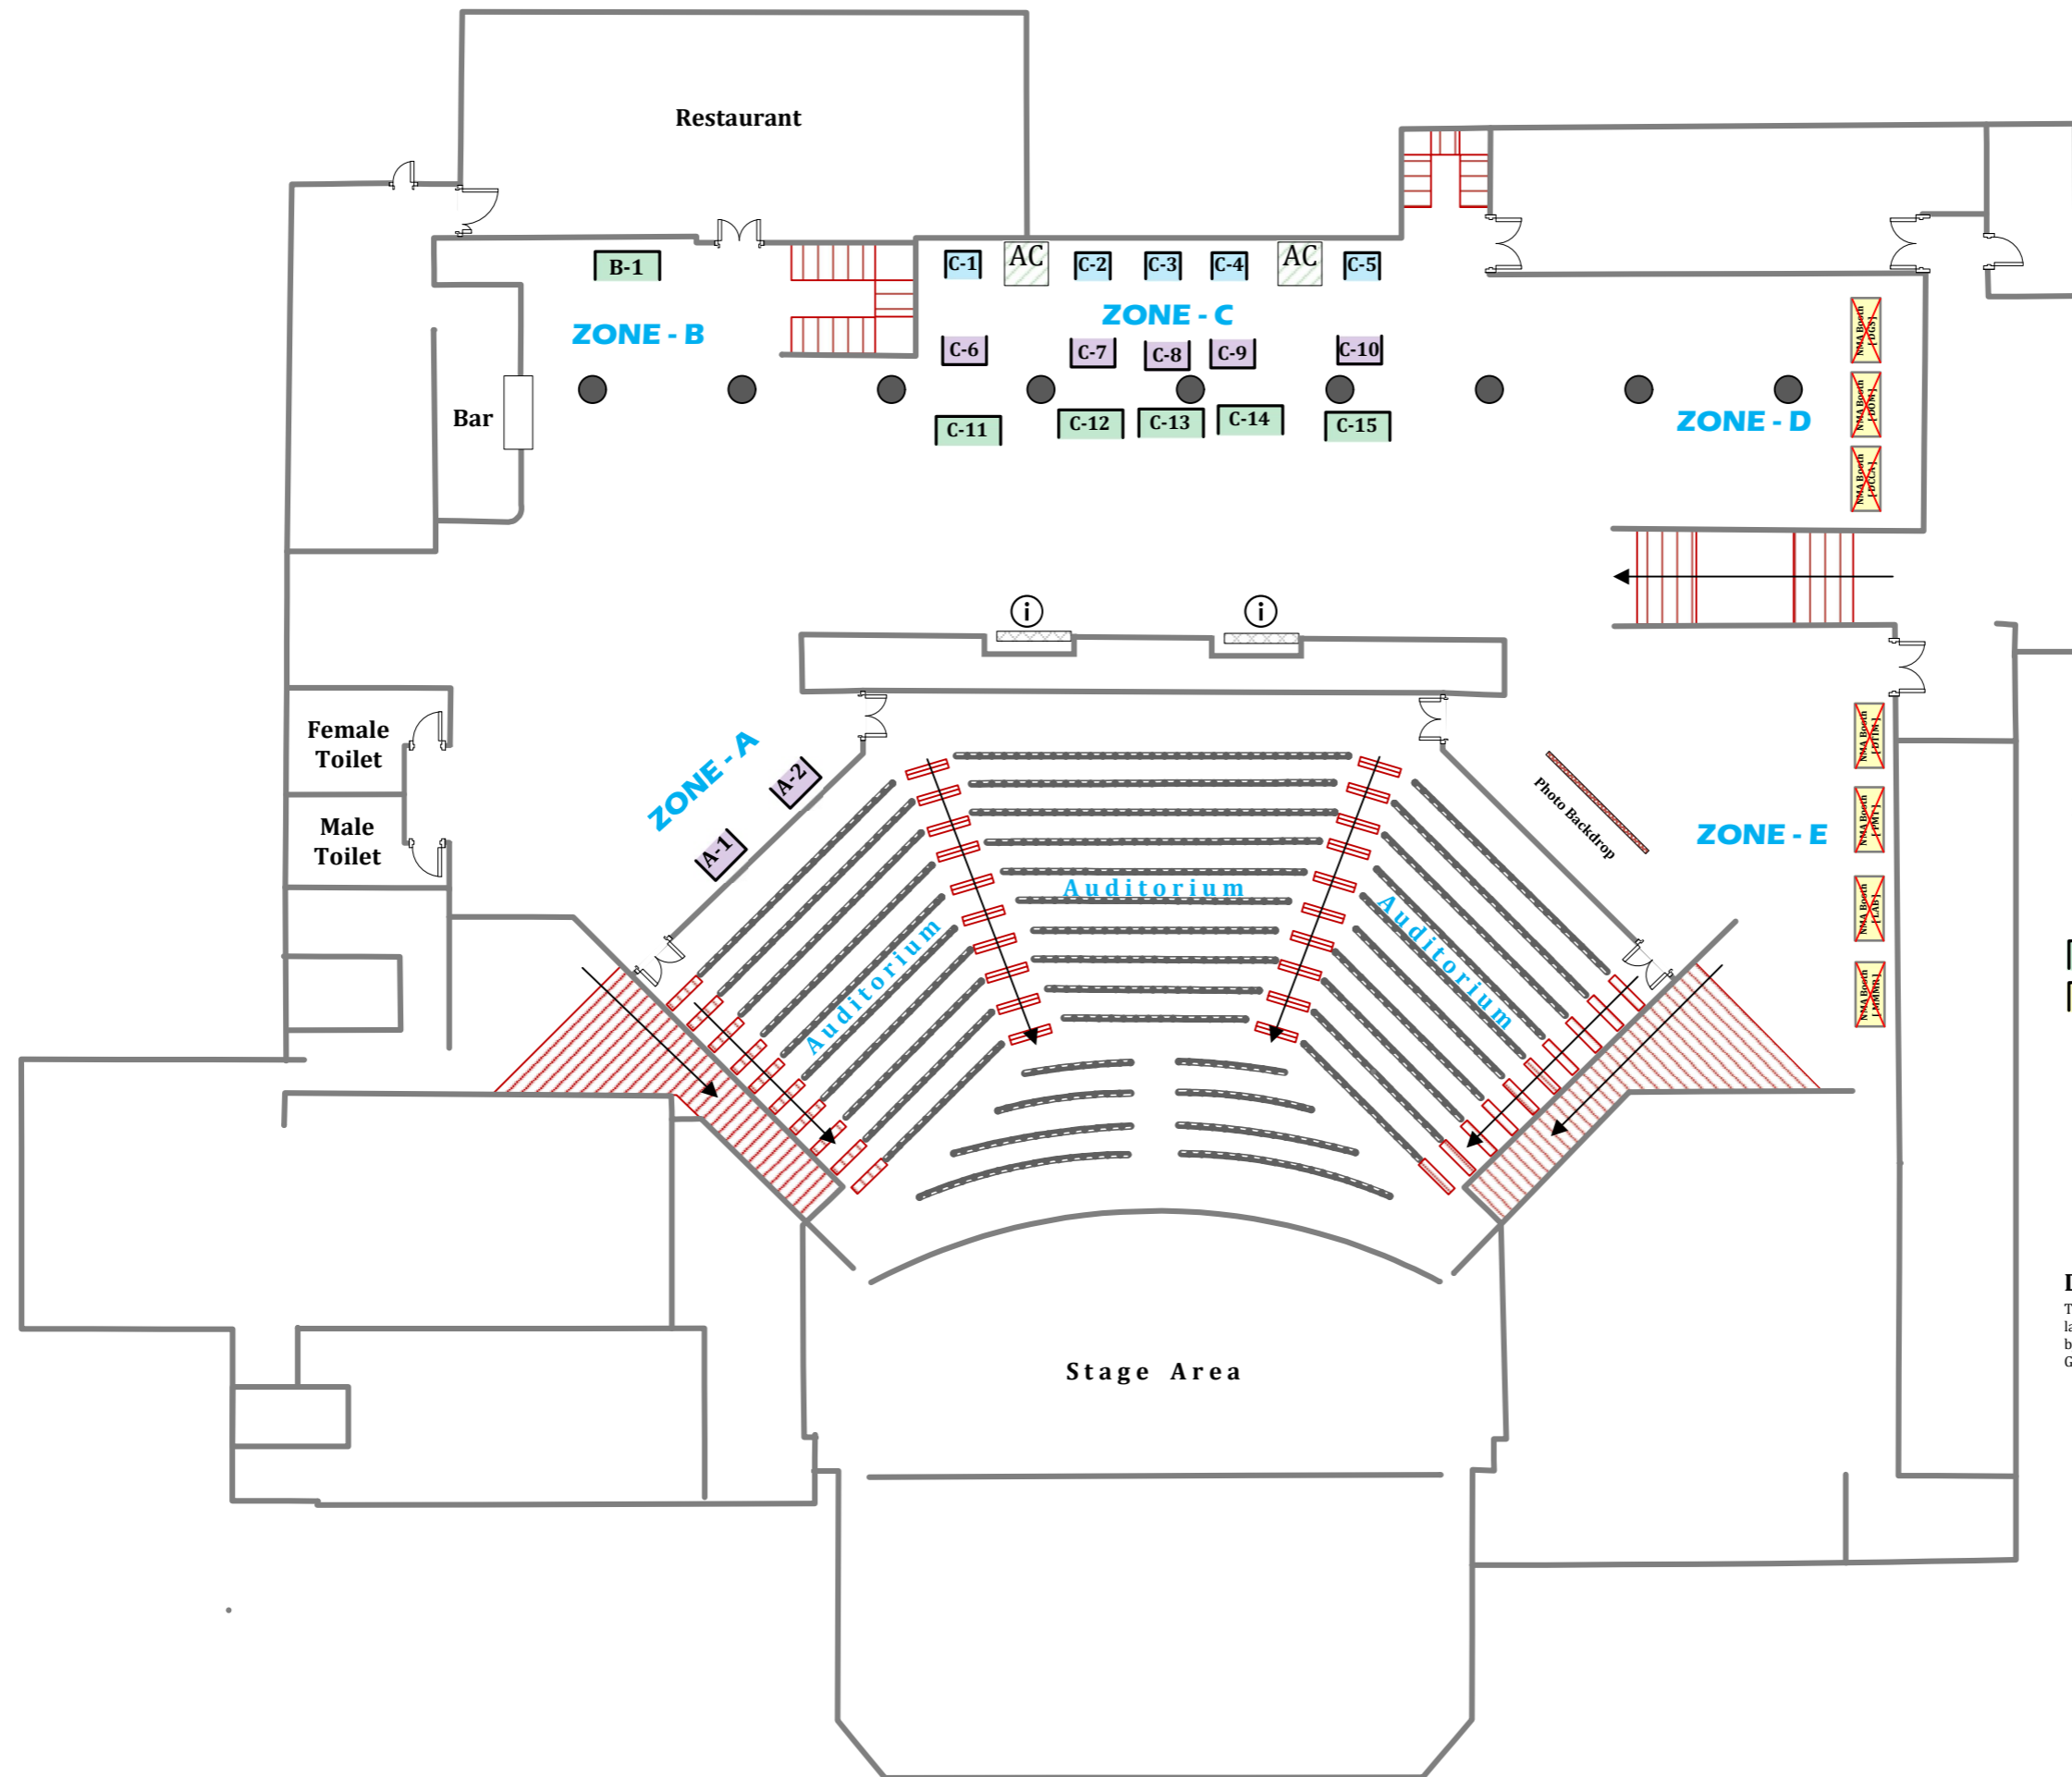

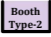
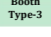
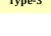
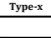




Geodata Launch and Exhibition Floor Plan



Key

-  Booth Type-1 Type 1: Gold Sponsors (Floor Area: 2m by 2m)
-  Booth Type-2 Type 2: Diamond Sponsors (Floor Area: 3m by 2m)
-  Booth Type-3 Type 3: Platinum Sponsors (Floor Area: 4m by 2m)
-  Booth Type-3 Organizers' Booth (Floor Area: 4m by 2m)
-  Booth Type-x Booth Available
-  Booth Type-x Booth Not Available
-  Information Point

Disclaimer:
 This floor plan is not to scale and does not represent a detailed layout of the conference centre. This rough sketch was put together by the National Minerals Agency (NMA) for the purpose of this Geodata Launch and Exhibition.